
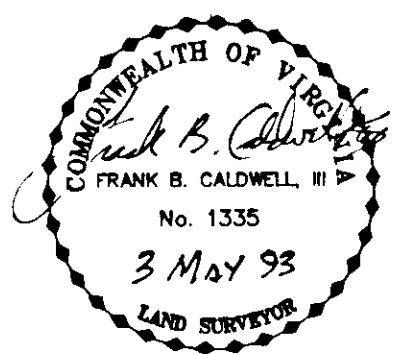


MEDFORD LANE
LITCHELL ROAD
HORNER LANE
TO ROANOKE
ROUTE 11
VICINITY MAP

- NOTES:
1. THIS PLAT IS SUBJECT TO INFORMATION WHICH MAY BE DISCLOSED BY A TITLE REPORT BY A LICENSED ATTORNEY.
 2. SEE SANITARY SEWER EXTENSION FOR CITY OF SALEM CONSTRUCTION PLANS BY T. P. PARKER & SON DATED FEBRUARY 18, 1991.
 3. SEE LEE MITCHELL SUBDIVISION RECORDED IN P.B. 3, PG. 203.
 4. SEE VDOT PROJECT NO. 0112-080-101-C-501, 0081-080-001 FOR RIGHT-OF-WAY LOCATION OF INTERSTATE 81 AND PORTION OF LITCHELL ROAD.
 5. METES AND BOUNDS DESCRIPTIONS SHOWN HEREON REPRESENT A COMPOSITE OF DEEDS, PLATS, CALCULATED INFORMATION AND FIELD TIES TO PROPERTY BOUNDARIES TO LOCATE THE POSITION OF THE EASEMENT IN RELATION TO THE BOUNDARIES. THIS SURVEY DOES NOT REFLECT A COMPLETE AND ACCURATE BOUNDARY SURVEY OF THE SUBJECT PROPERTIES.
 6. EASEMENTS SHOWN ARE BASED ON AS-BUILT MANHOLE LOCATIONS PROVIDED BY THE CITY OF SALEM, VIRGINIA.

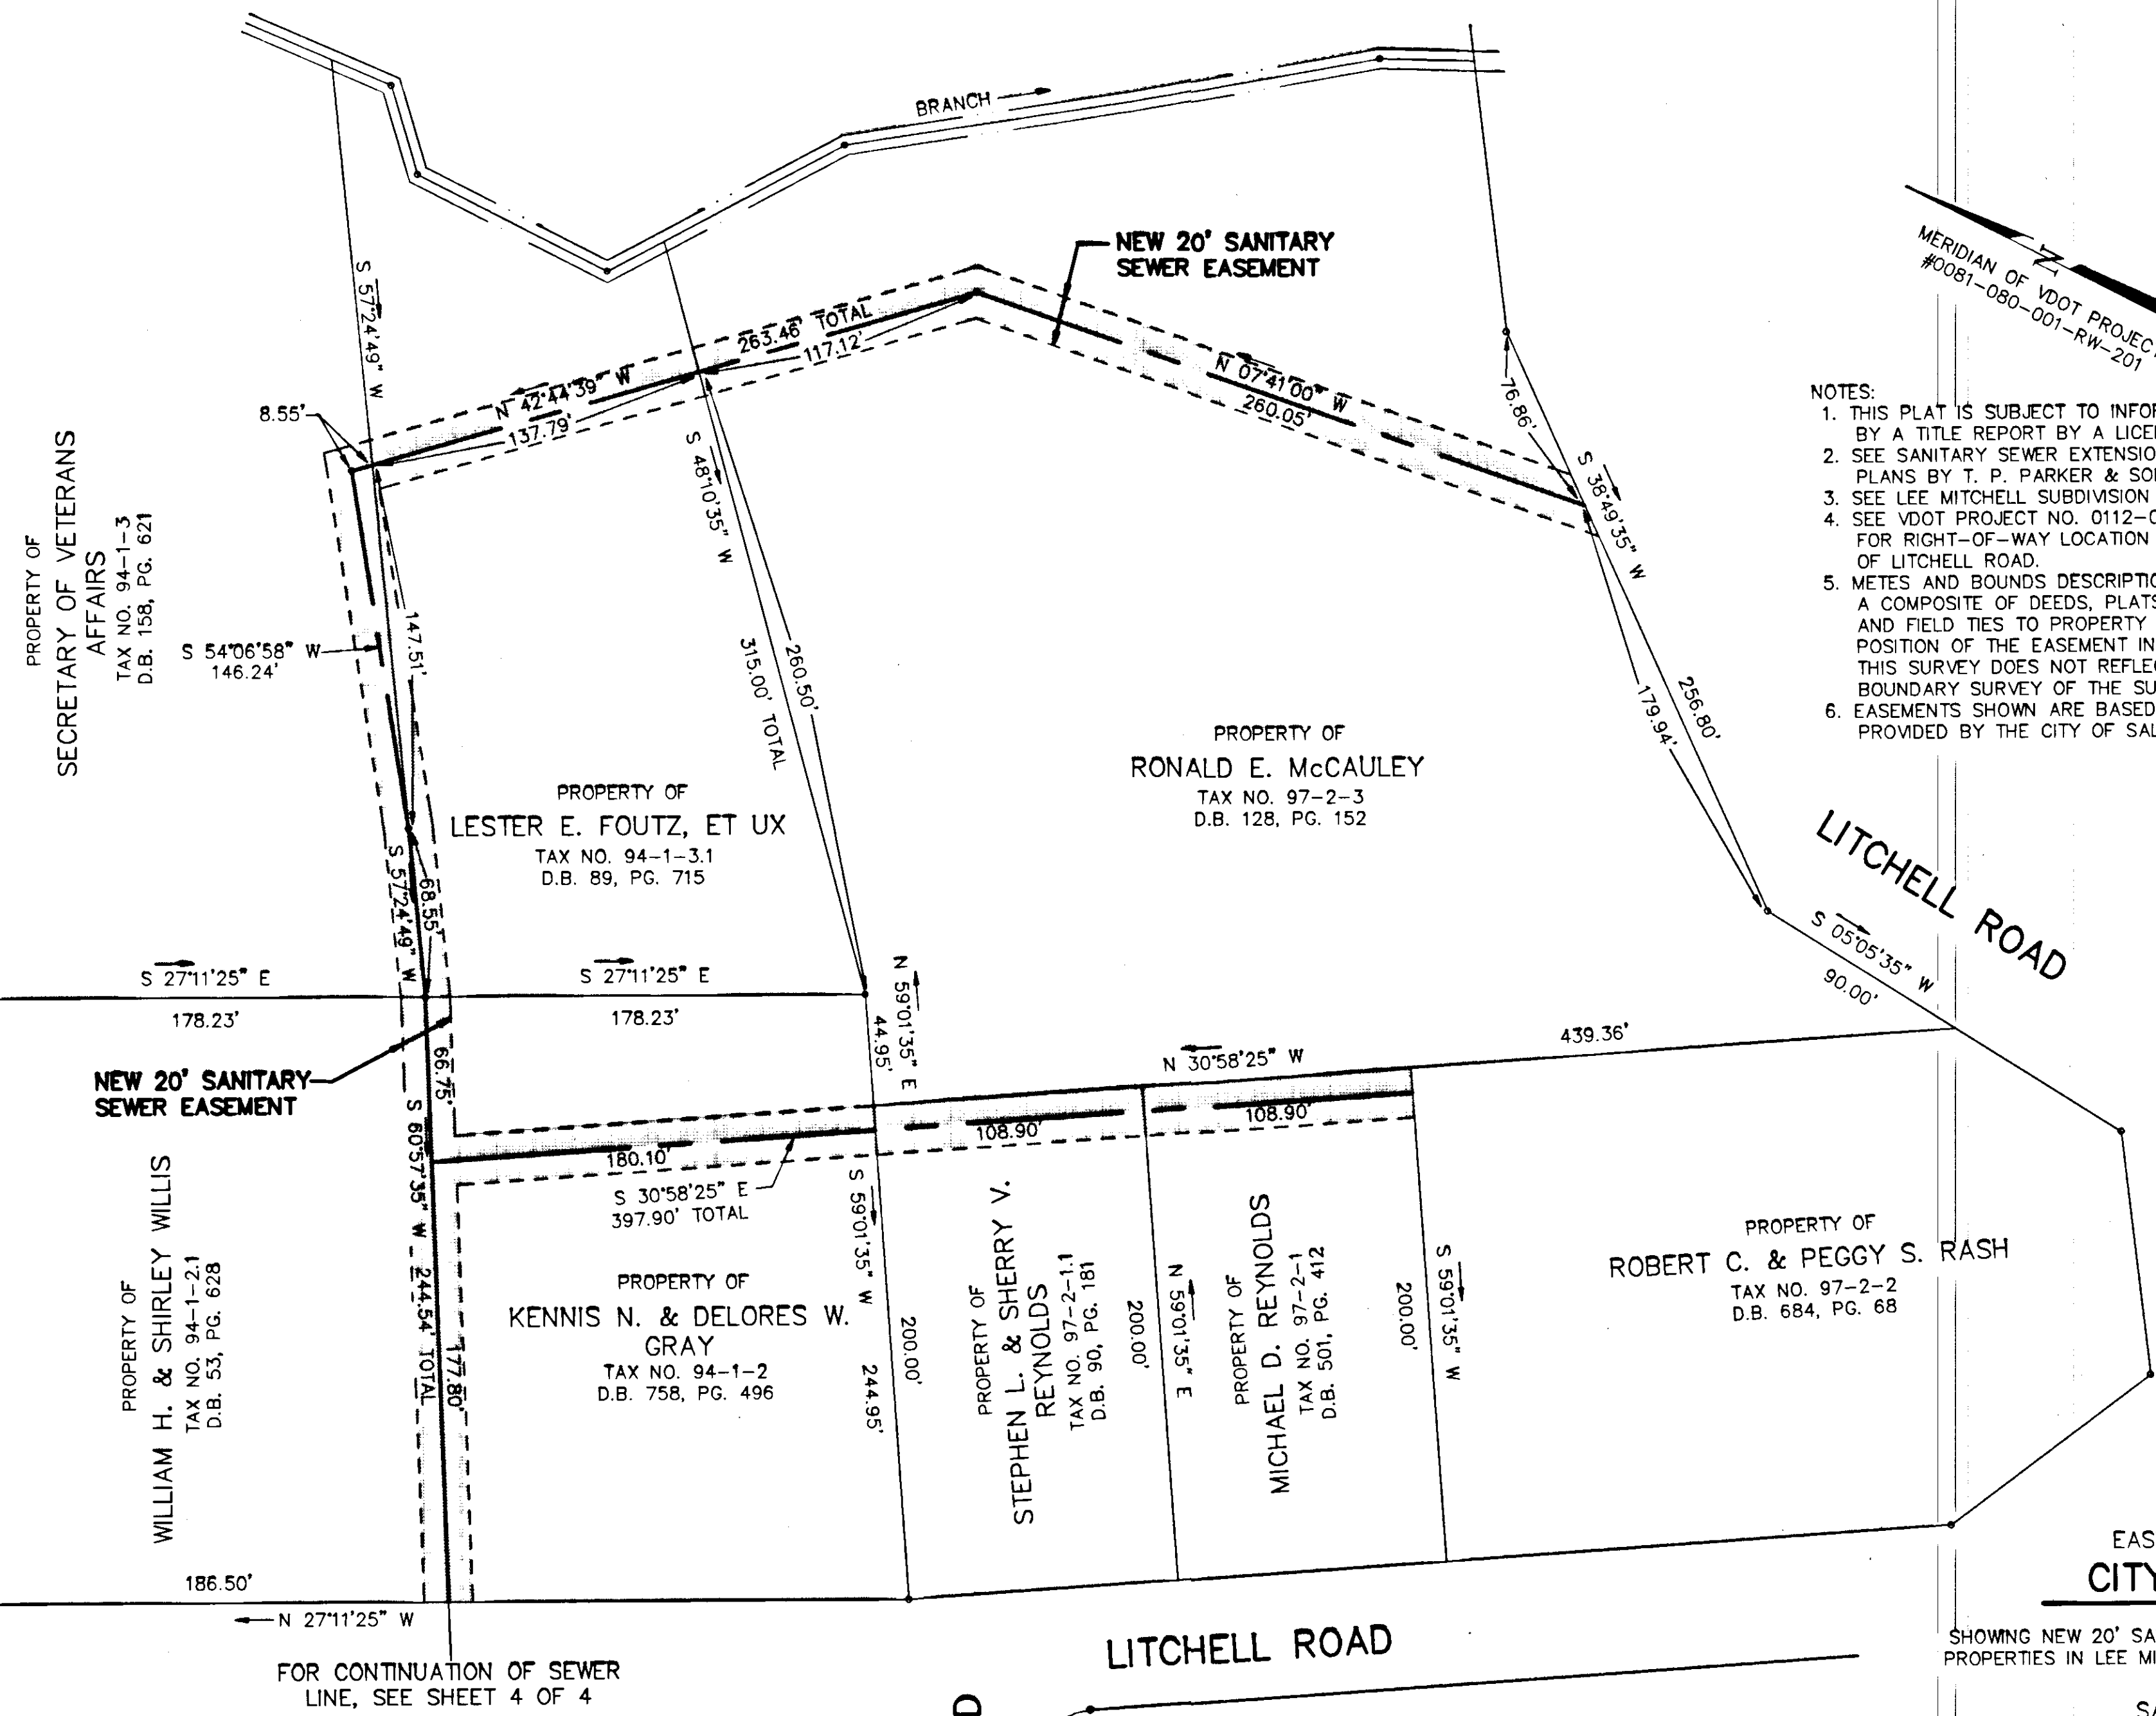

EASEMENT PLAT FOR
CITY OF SALEM

SHOWING NEW 20' SANITARY SEWER EASEMENTS THROUGH PROPERTIES IN LEE MITCHELL SUBDIVISION, P.B. 3, PG. 203


SALEM, VIRGINIA

T. P. PARKER & SON
ENGINEERS - SURVEYORS - PLANNERS
816 BOULEVARD
SALEM, VIRGINIA

TAX NO. AS SHOWN
DRAWN: DAP/CADD
CALC.: DAP
N.B.: CS #3
REVISED: APRIL 30, 1993
REVISED: SEPT. 22, 1992
REVISED: OCT. 7, 1991

SCALE: 1" = 50'
MAY 30, 1991
W.O. 90-0540
92-1492

SHEET 1 OF 4
P.B. 5 PG. 23

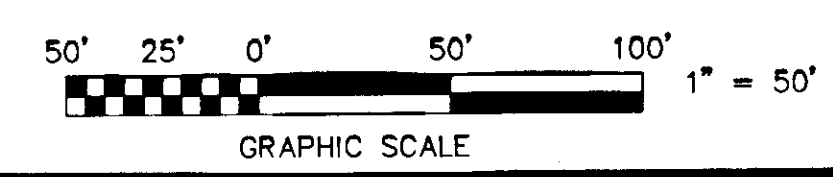

IN THE CLERK'S OFFICE OF THE CIRCUIT COURT OF THE CITY OF SALEM, VIRGINIA THIS MAP WAS PRESENTED AND ADMITTED TO RECORD AT 10:38 O'CLOCK P.M. ON THIS 5 DAY OF May 1993.

TESTE: CHANCE CRAWFORD
CLERK
DEPUTY CLERK